

North Rustico



building centre

Project: Sheldon Gallant

24x40


Title: 1. Cover Page

Scale: NTS

Date: May 27/20



For Design purposes only. Not for construction use. All dimensions, elevations & grades are the sole responsibility of the owner/builder.

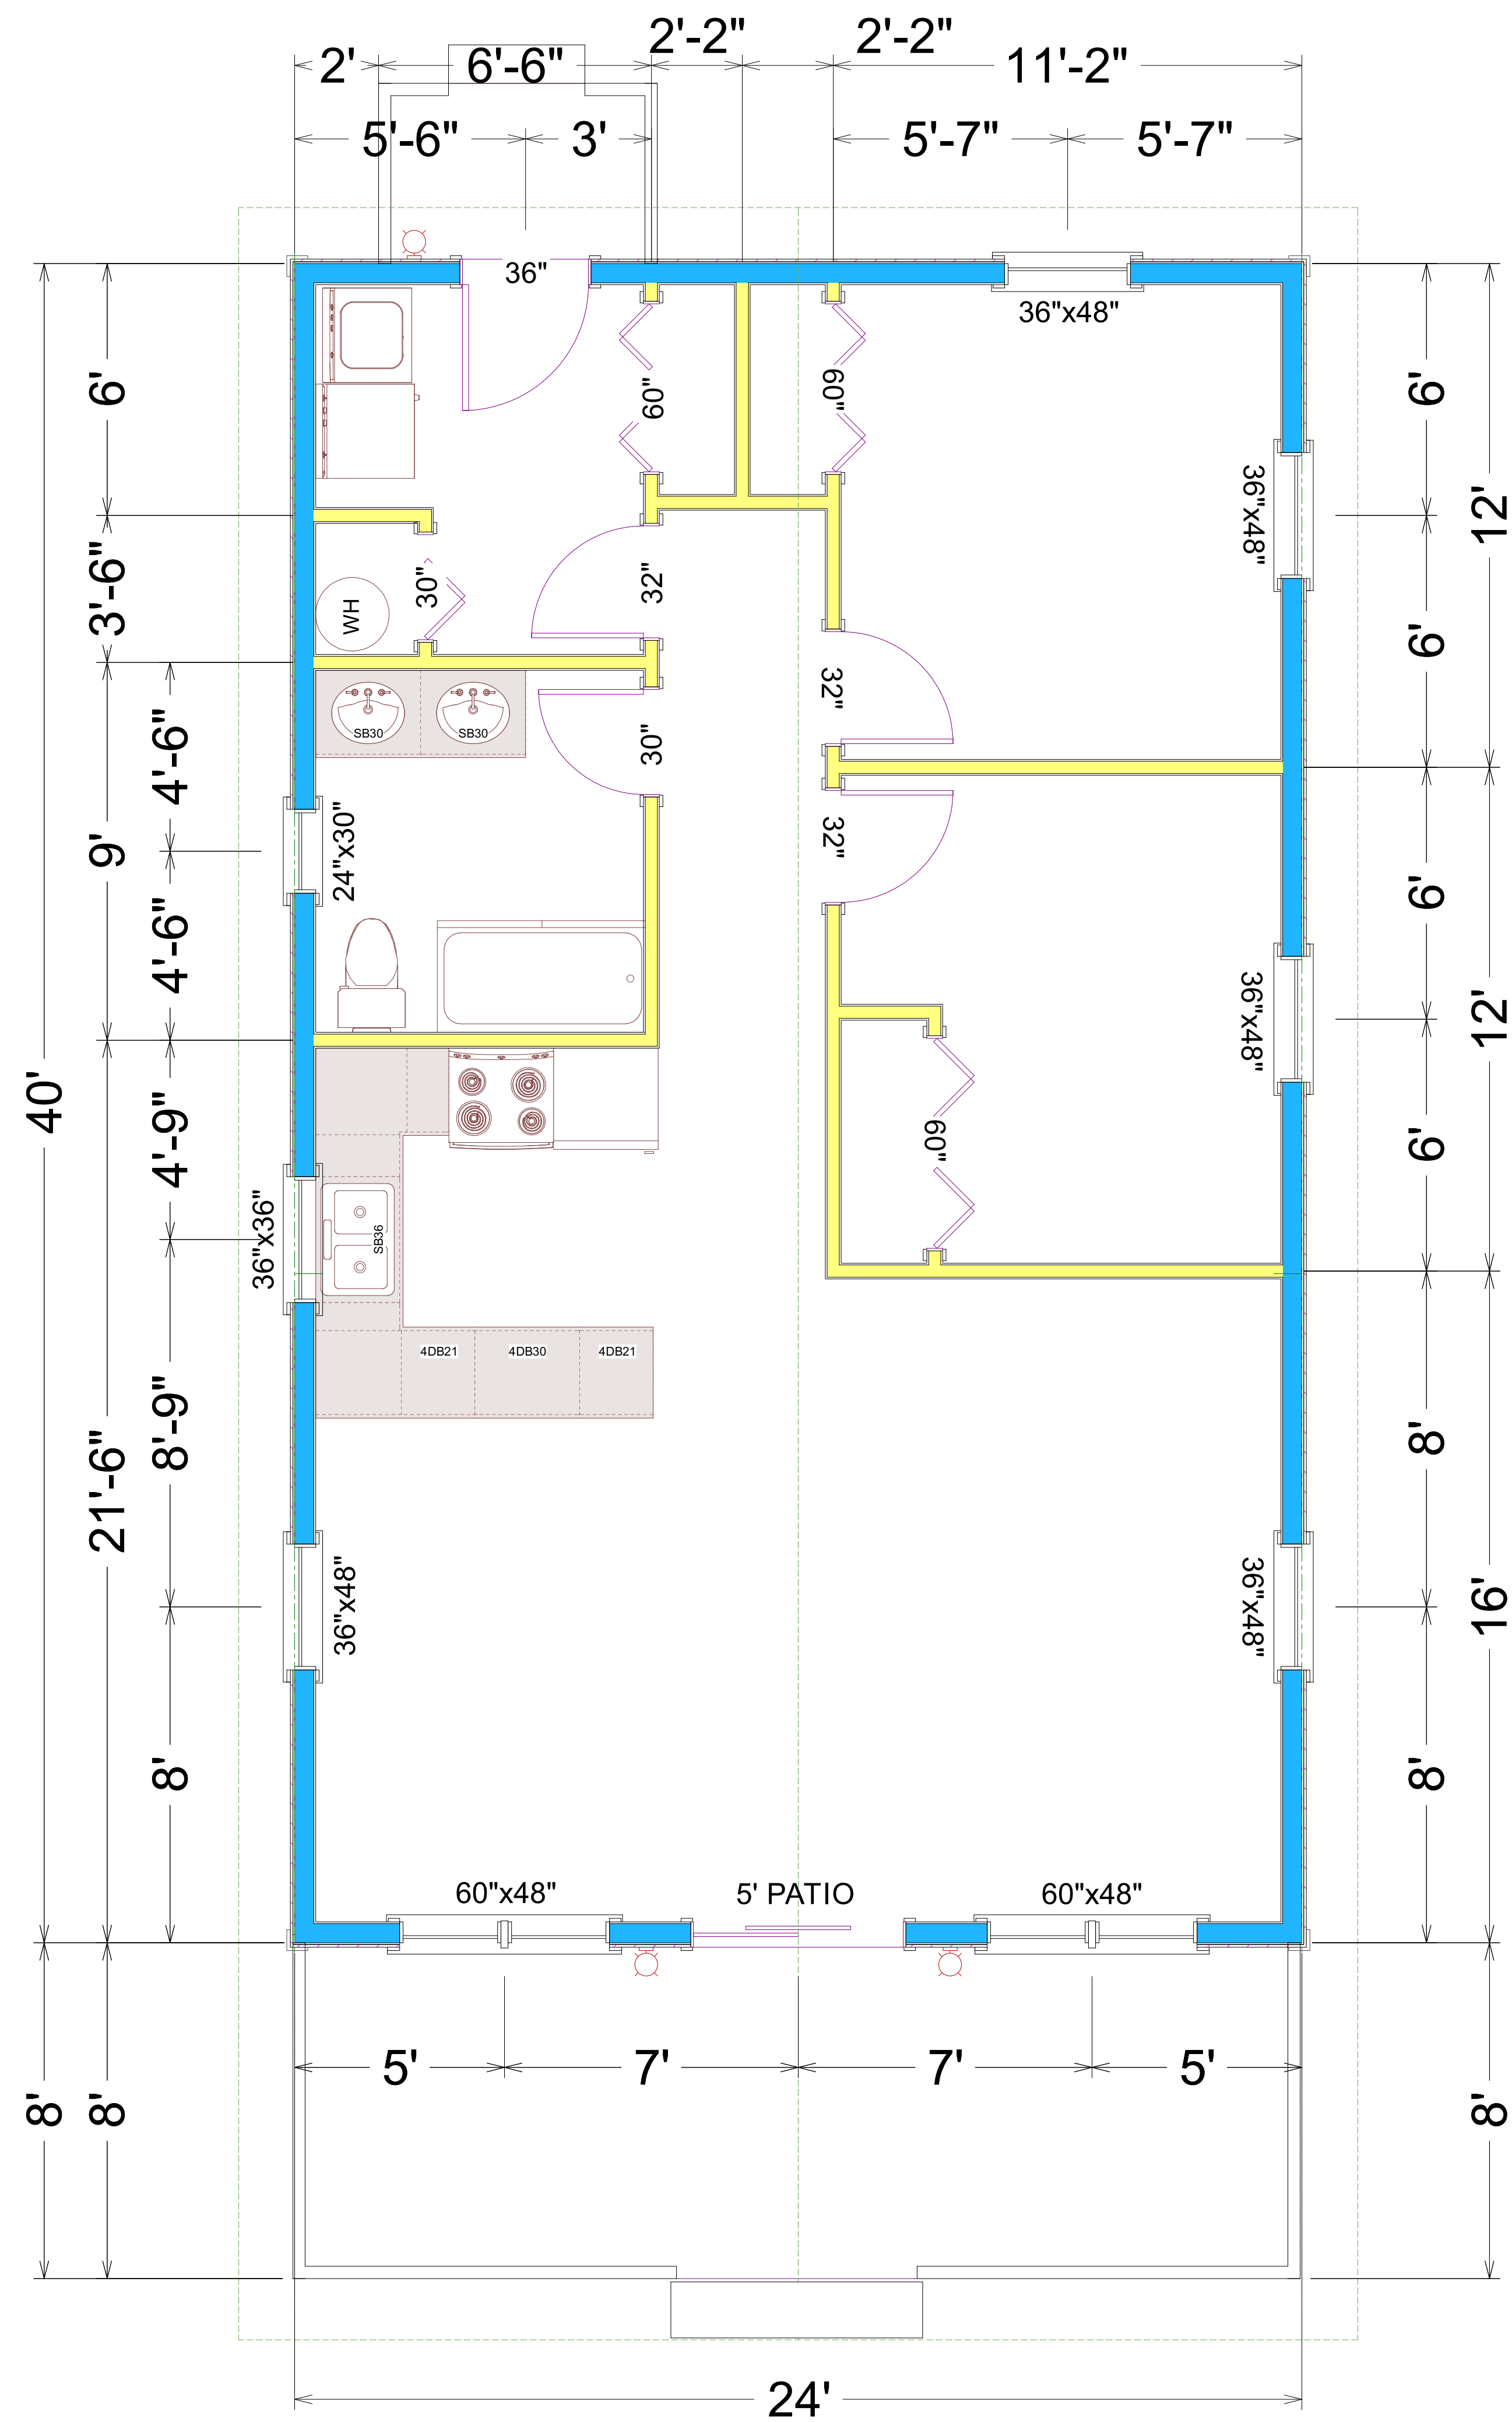

Project: Sheldon Gallant
 Title: 2. Main Floor Layout
 Scale: 3/8"=1'
 Date: May 27/20


North Rustico
 **Home**
 hardware
 building centre

For Design purposes only. Not for construction use. All dimensions, elevations & grades are the sole responsibility of the owner/builder.

Project: Sheldon Gallant
Title: 3. Front & Right Elevations
Scale: NTS
Date: May 27/20



North Rustico
 **Home**
hardware
building centre

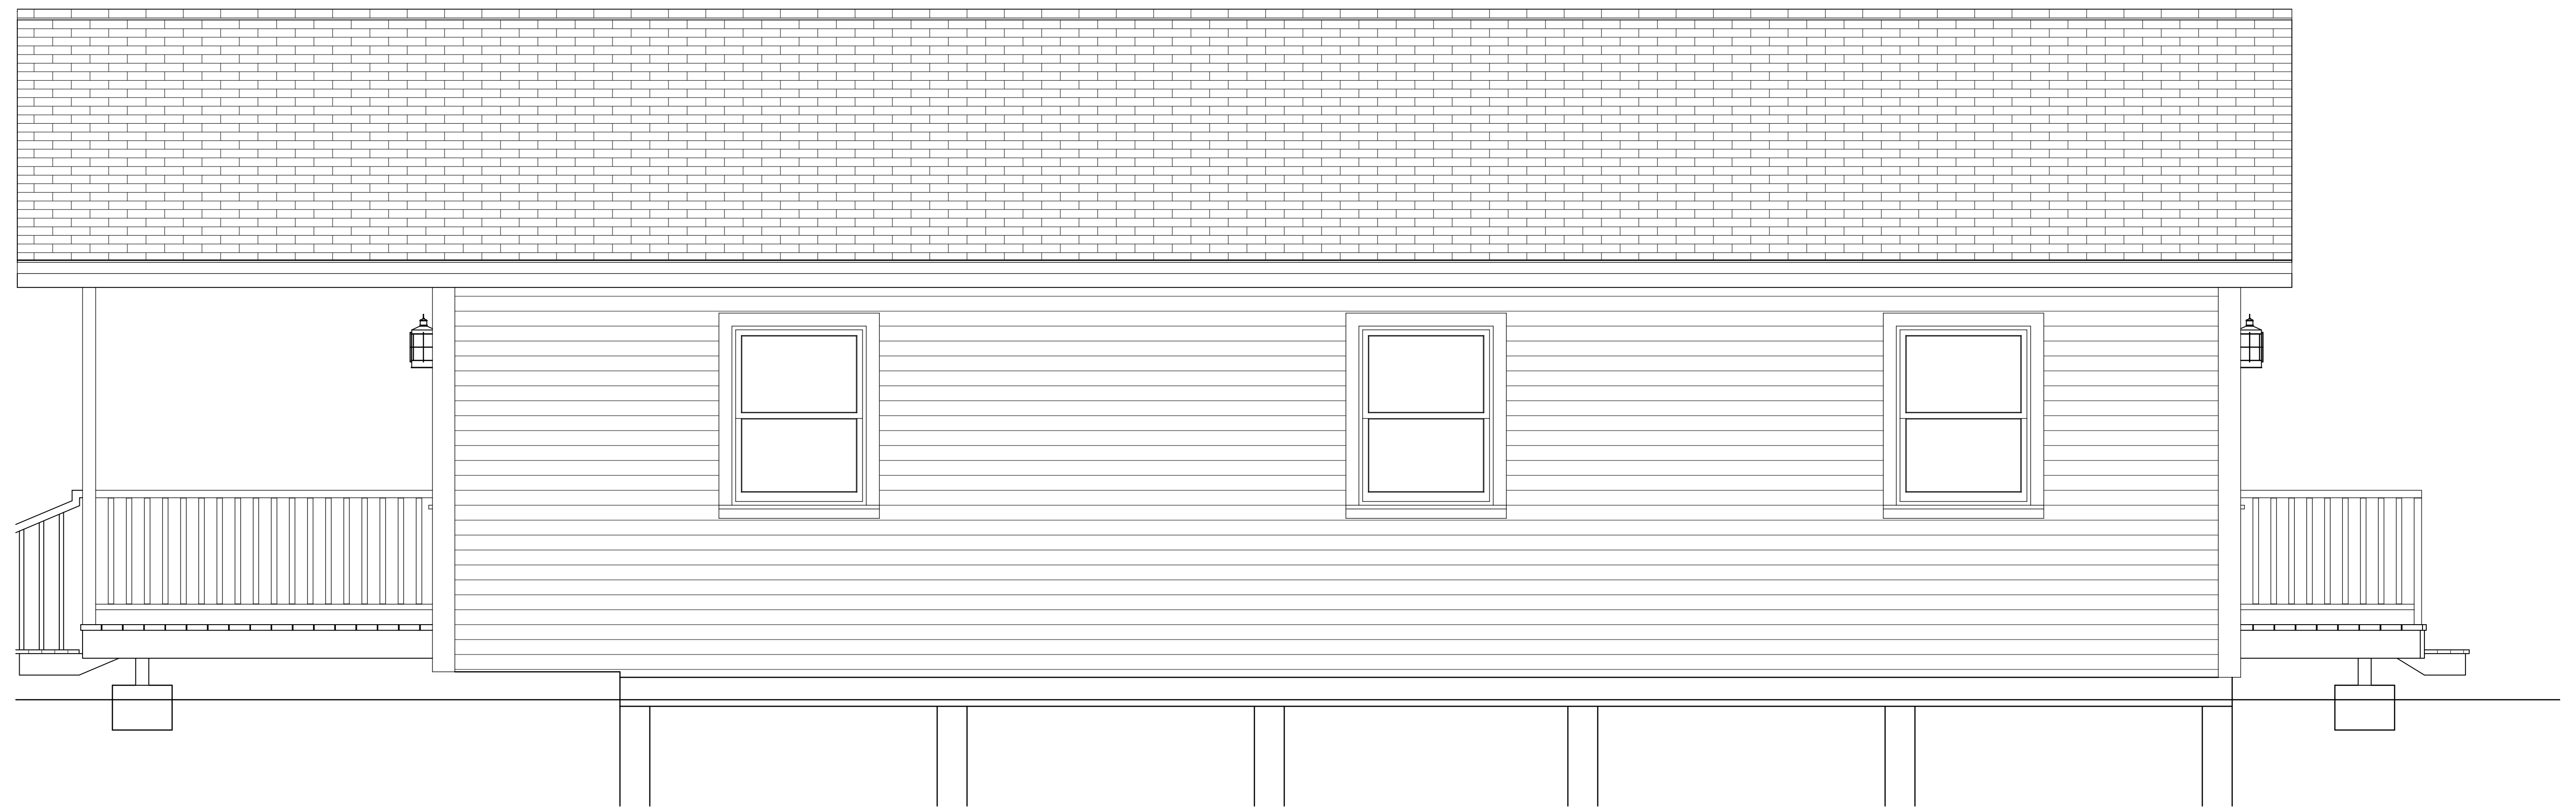


For Design purposes only. Not for construction use. All dimensions, elevations & grades are the sole responsibility of the owner/builder.

Project: Sheldon Gallant
Title: 4. Rear & Left Elevations
Scale: NTS
Date: May 27/20



North Rustico
 **Home**
hardware
building centre

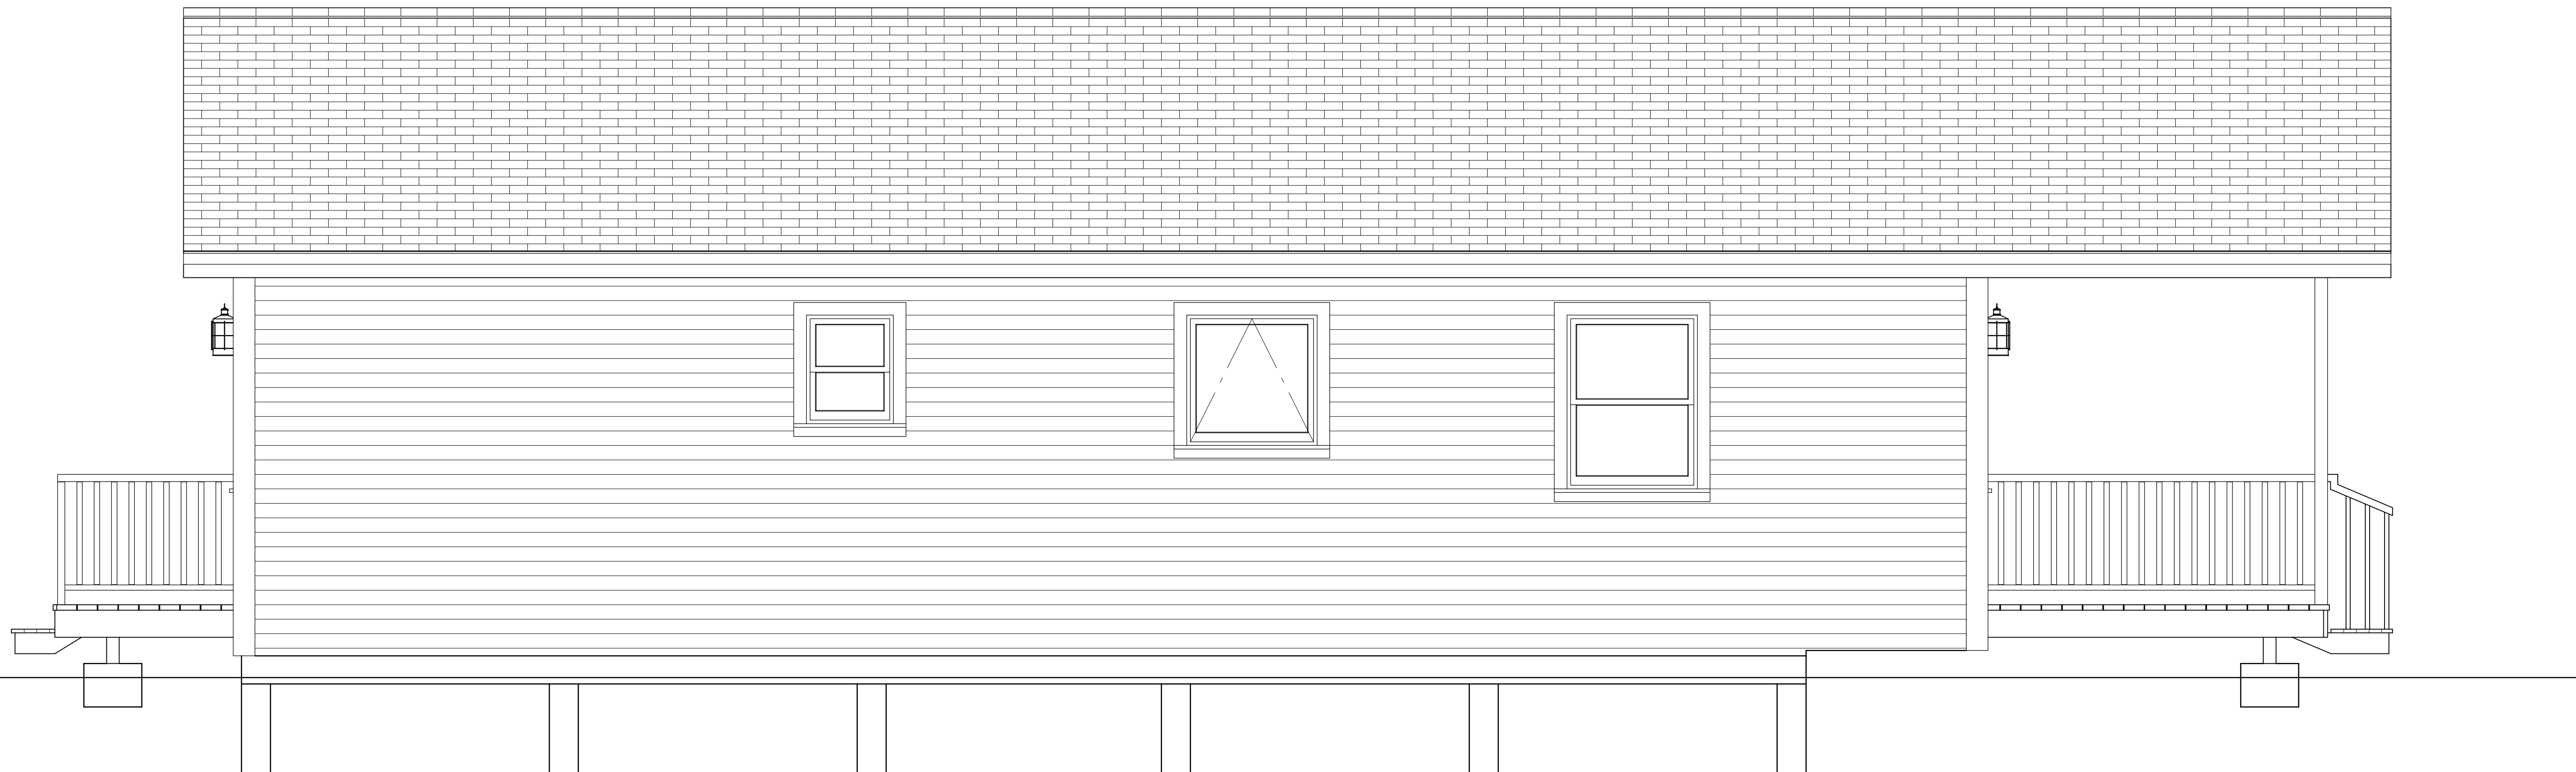

For Design purposes only. Not for construction use. All dimensions, elevations & grades are the sole responsibility of the owner/builder.

North Rustico



building centre

TYP. TRUSS ROOF CONSTRUCTION:


- FIBERGLASS SHINGLE
- BUTYL MEMBRANE ON LOW SLOPE
- SYNTHETIC ROOF PAPER
- 1/2" OSB SHEATHING
- PRE-ENGINEERED TRUSS (SEE DESIGN BY OTHER)
- R40 BATT & BLOWN IN INSULATION
- 1"X4" STRAPPING @ 16" O.C
- 6 MIL POLY V.BARRIER
- 1/2' DRYWALL

Project: Sheldon Gallant

Title: 5. Cross Section A-A

Scale: NTS

Date: May 27/20

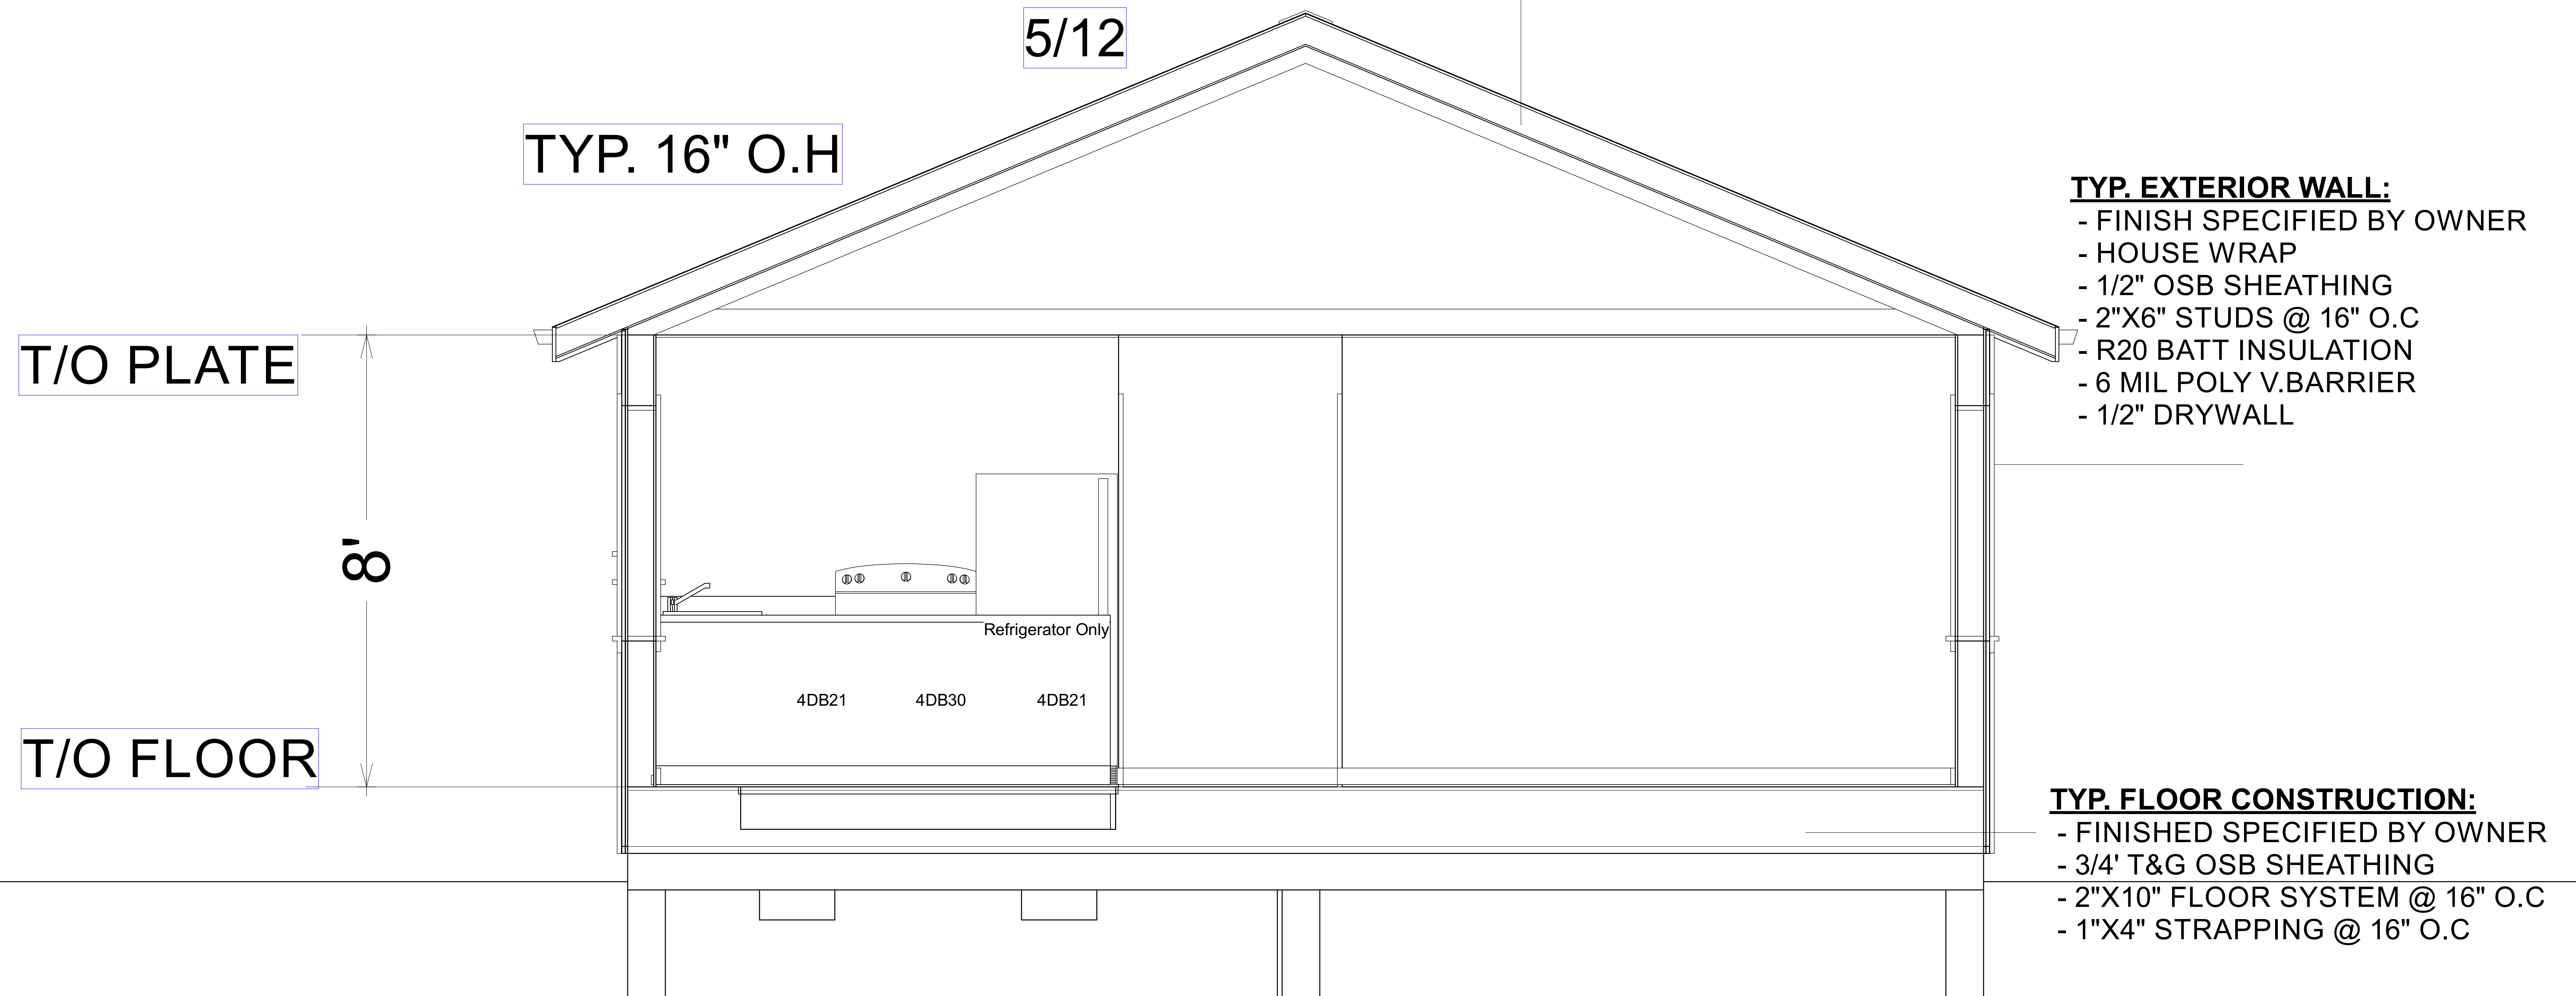

TYP. EXTERIOR WALL:

- FINISH SPECIFIED BY OWNER
- HOUSE WRAP
- 1/2" OSB SHEATHING
- 2"X6" STUDS @ 16" O.C
- R20 BATT INSULATION
- 6 MIL POLY V.BARRIER
- 1/2" DRYWALL

TYP. FLOOR CONSTRUCTION:

- FINISHED SPECIFIED BY OWNER
- 3/4' T&G OSB SHEATHING
- 2"X10" FLOOR SYSTEM @ 16" O.C
- 1"X4" STRAPPING @ 16" O.C

For Design purposes only. Not for construction use. All dimensions, elevations & grades are the sole responsibility of the owner/builder.

North Rustico



building centre

Project: Sheldon Gallant

Title: 6. Exterior View 1

Scale: NTS

Date: May 27/20



For Design purposes only. Not for construction use. All dimensions, elevations & grades are the sole responsibility of the owner/builder.

North Rustico



Project: Sheldon Gallant

Title: 7. Exterior View 2

Scale: NTS

Date: May/20



For Design purposes only. Not for construction use. All dimensions, elevations & grades are the sole responsibility of the owner/builder.